



4 East Main Street Unit B & C

Middletown, MD 21769

Virtual Tour

360°

[CLICK HERE](#)



vcre.co

info@vcre.co

OFFERED AT: \$2000/Month

+Tripple Net Each

FEATURES:

- 1000+ SF
- Redeveloped
- Ideal Retail/Office Space
- Prime Location
- Surrounded by amenities





Justin Saltzman

Agent

Mobile: 301-639-5894

Office: 240-367-9600

Justin@vcre.co

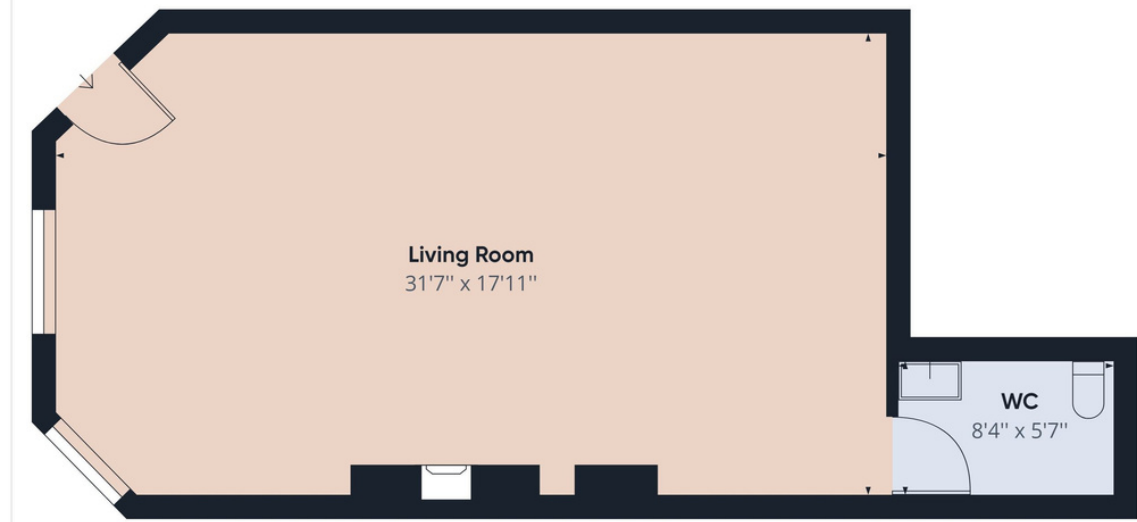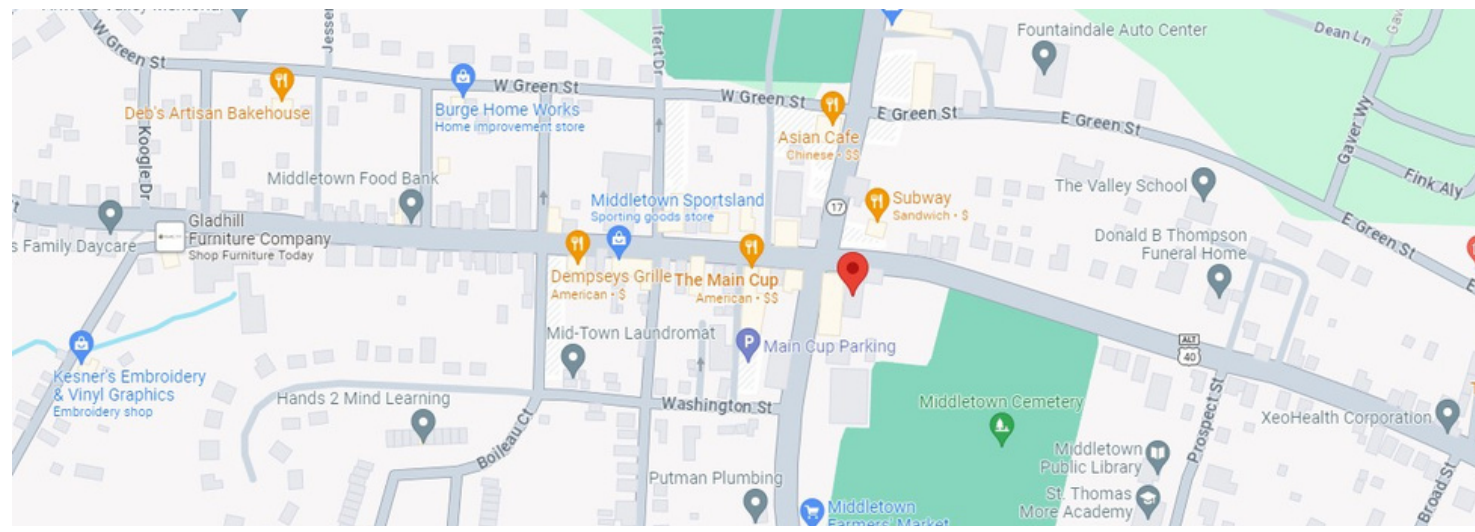

Approximate total area⁽¹⁾
598.01 ft²

(1) Excluding balconies and terraces

While every attempt has been made to ensure accuracy, all measurements are approximate, not to scale. This floor plan is for illustrative purposes only.

GIRAFFE360

